




suspension stadium

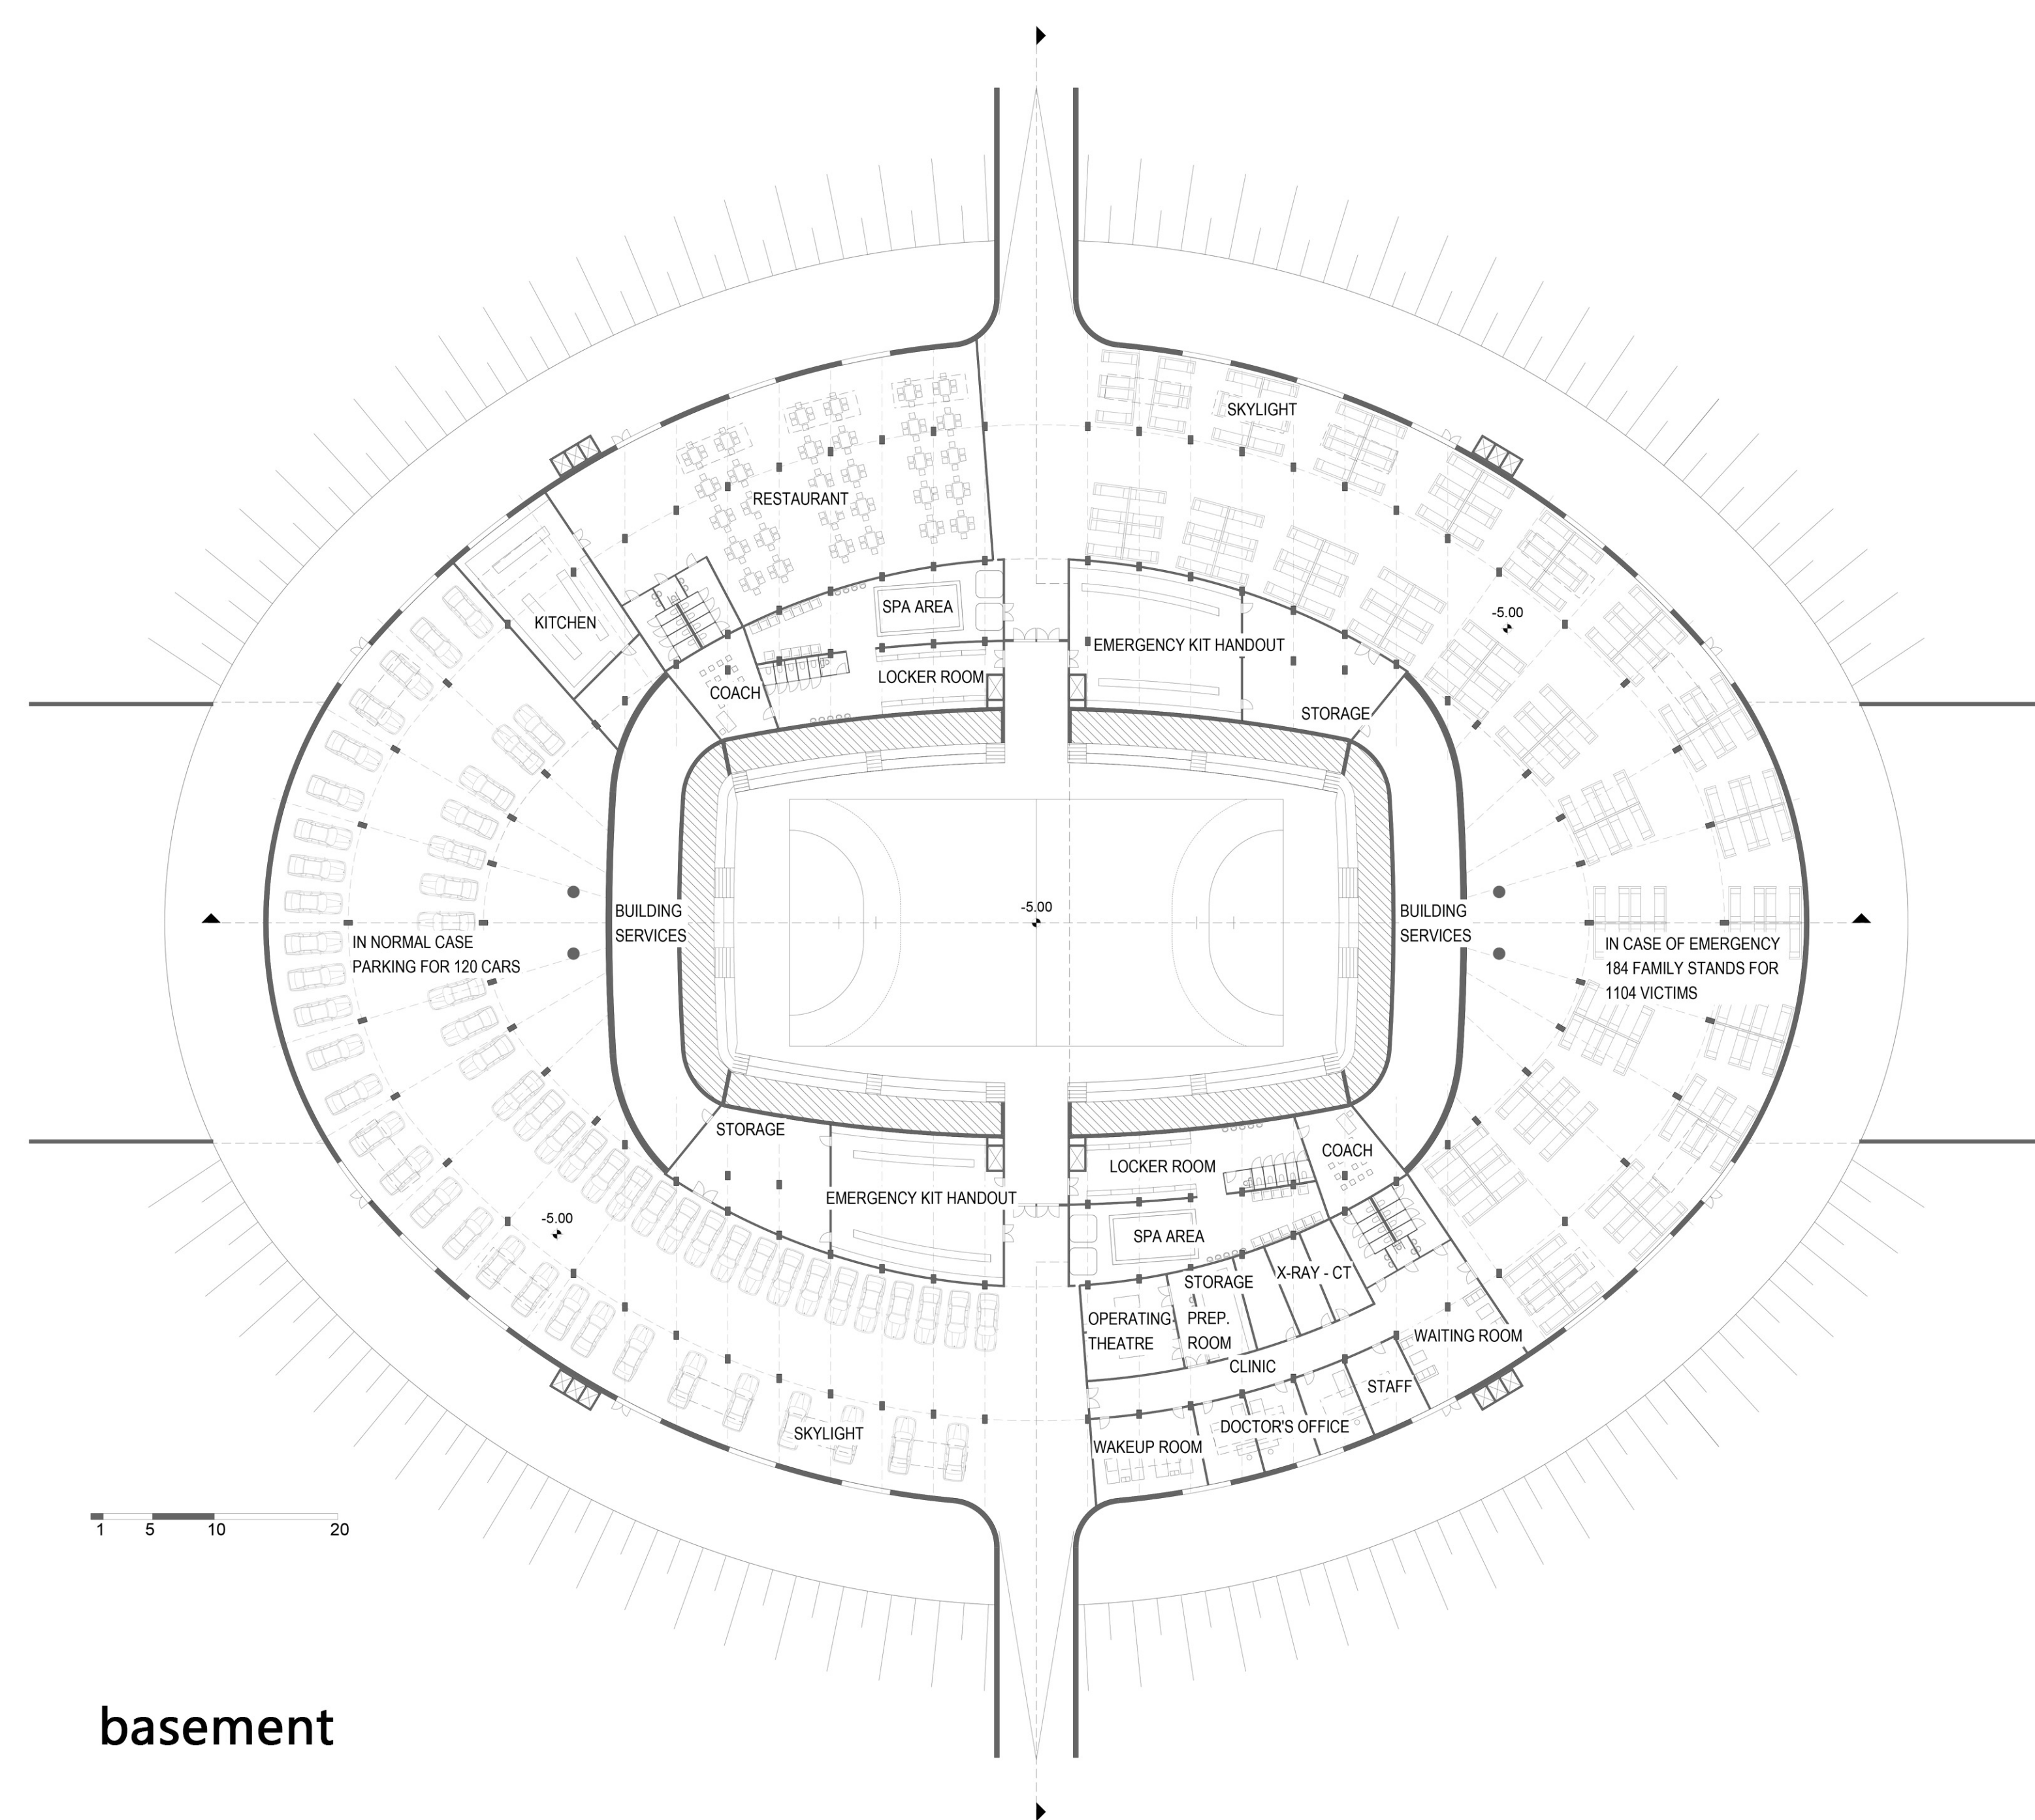


basement

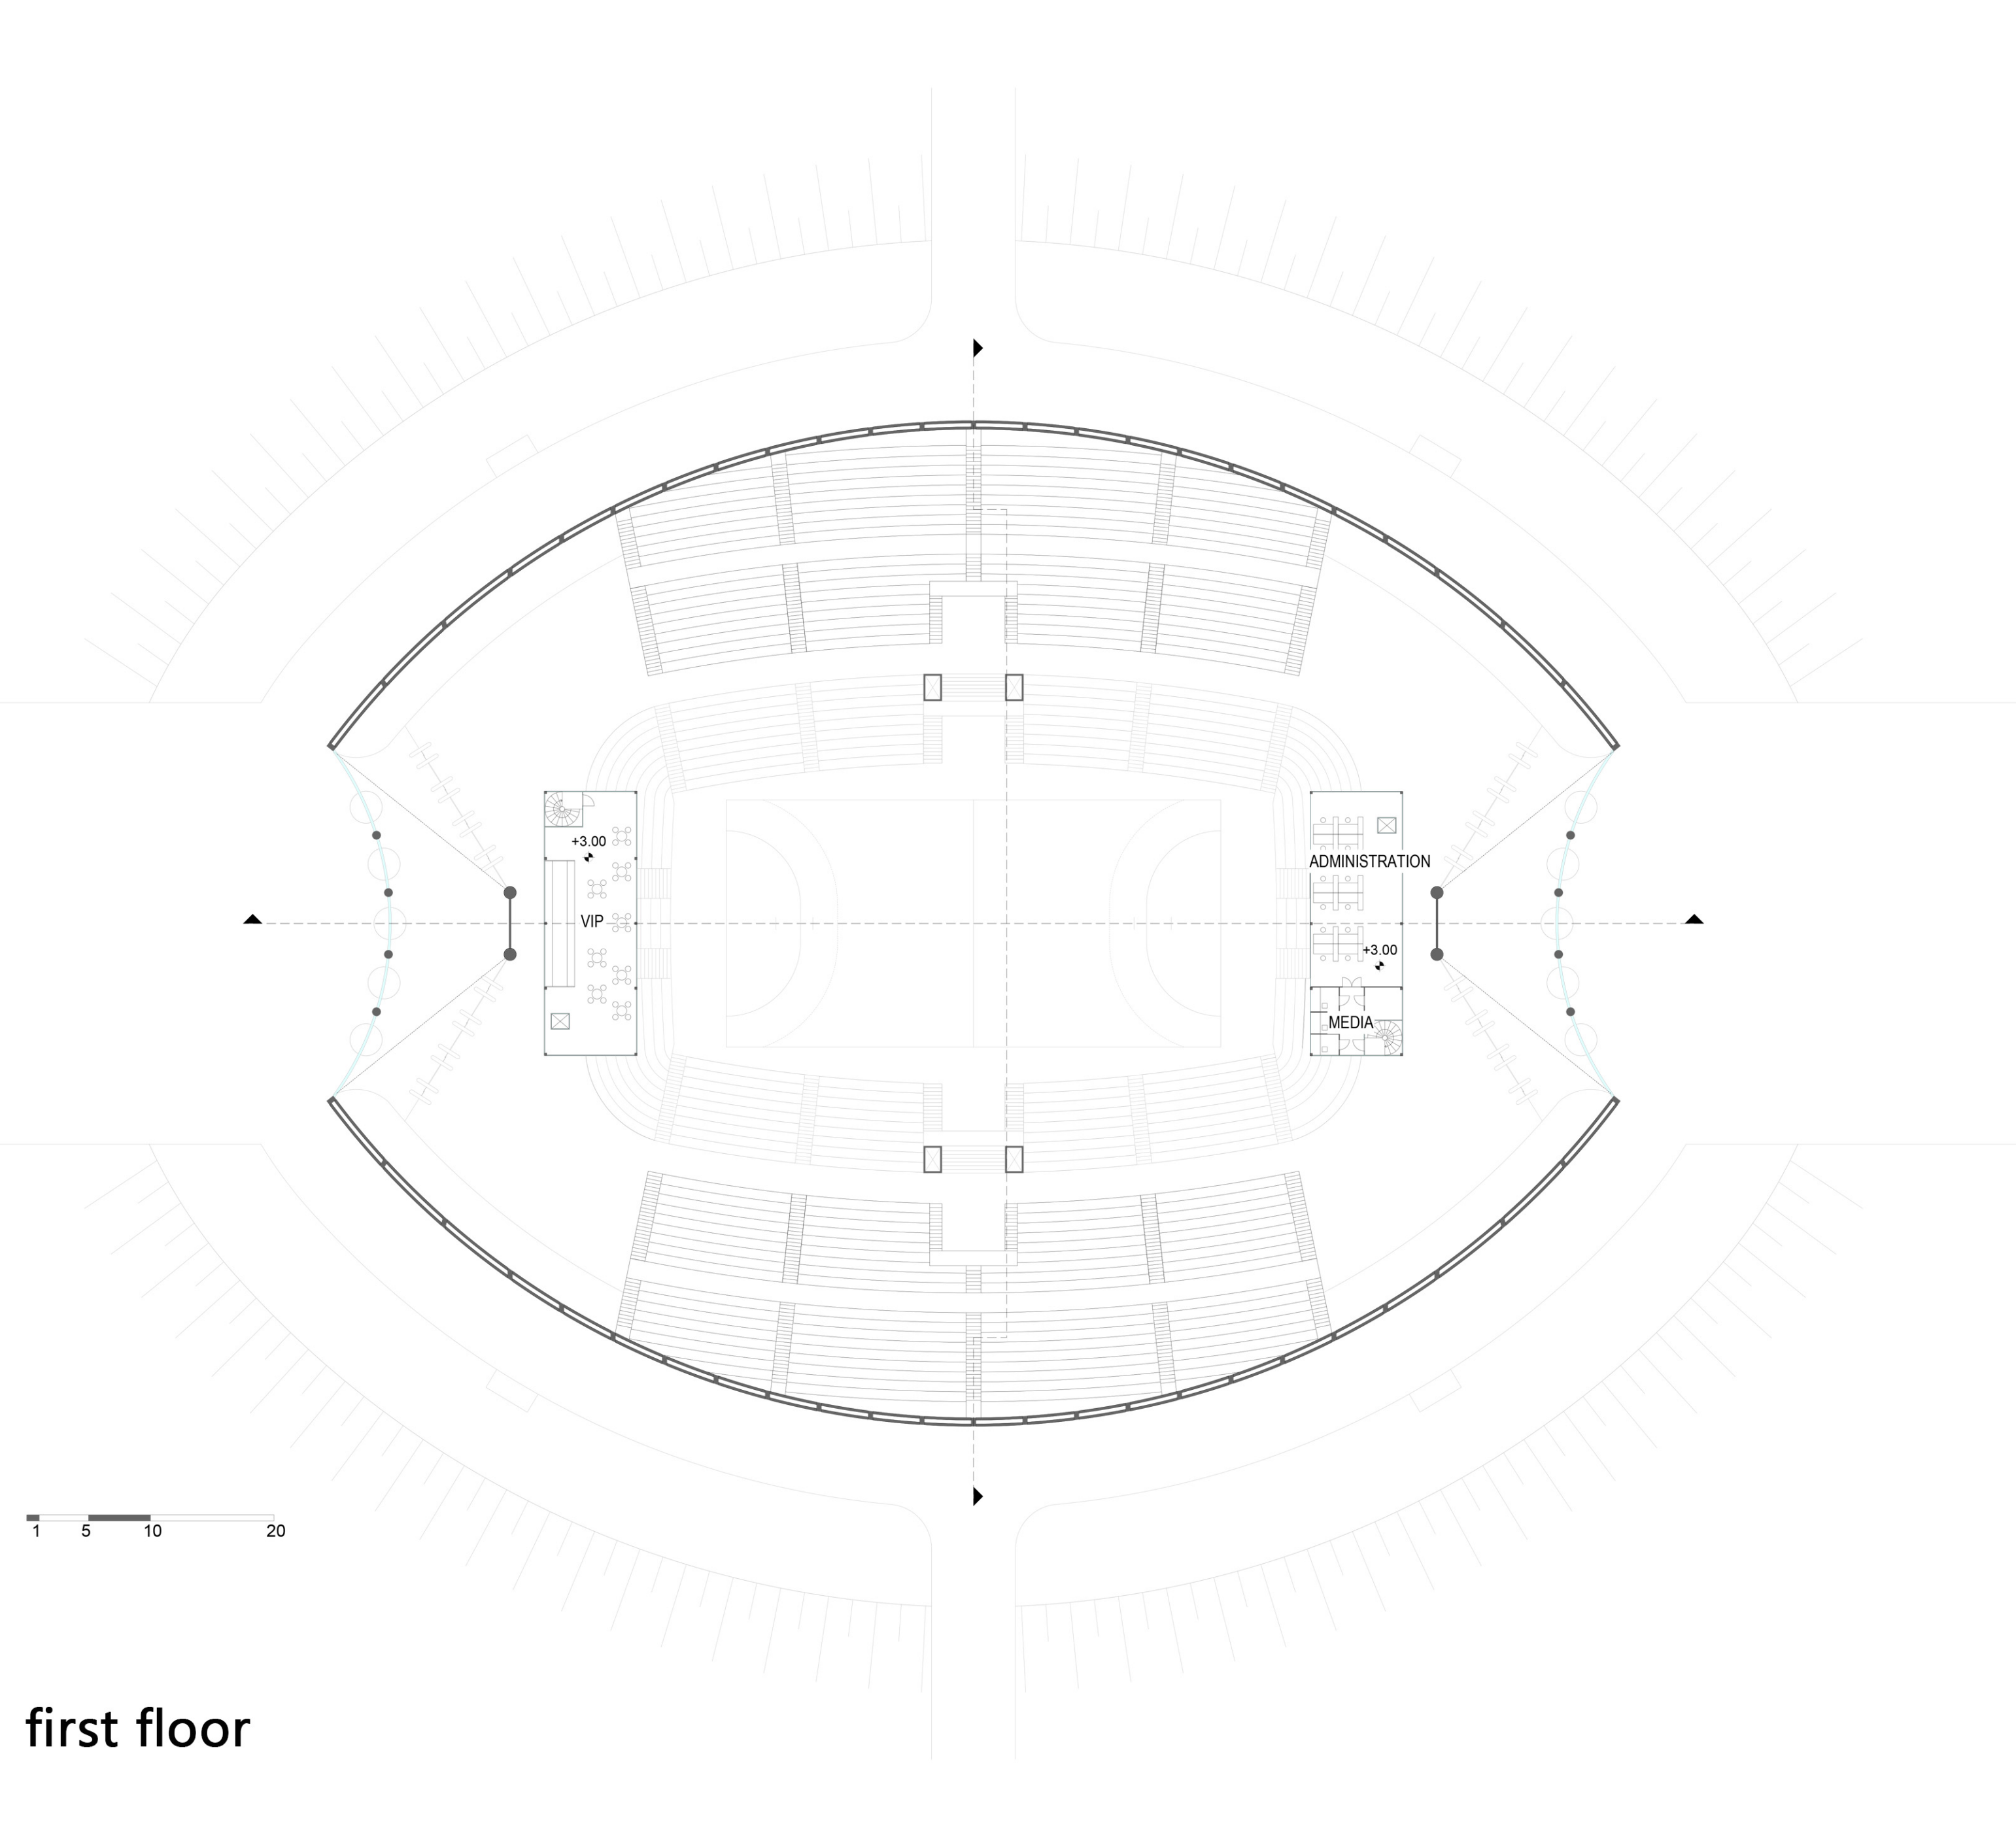


first floor

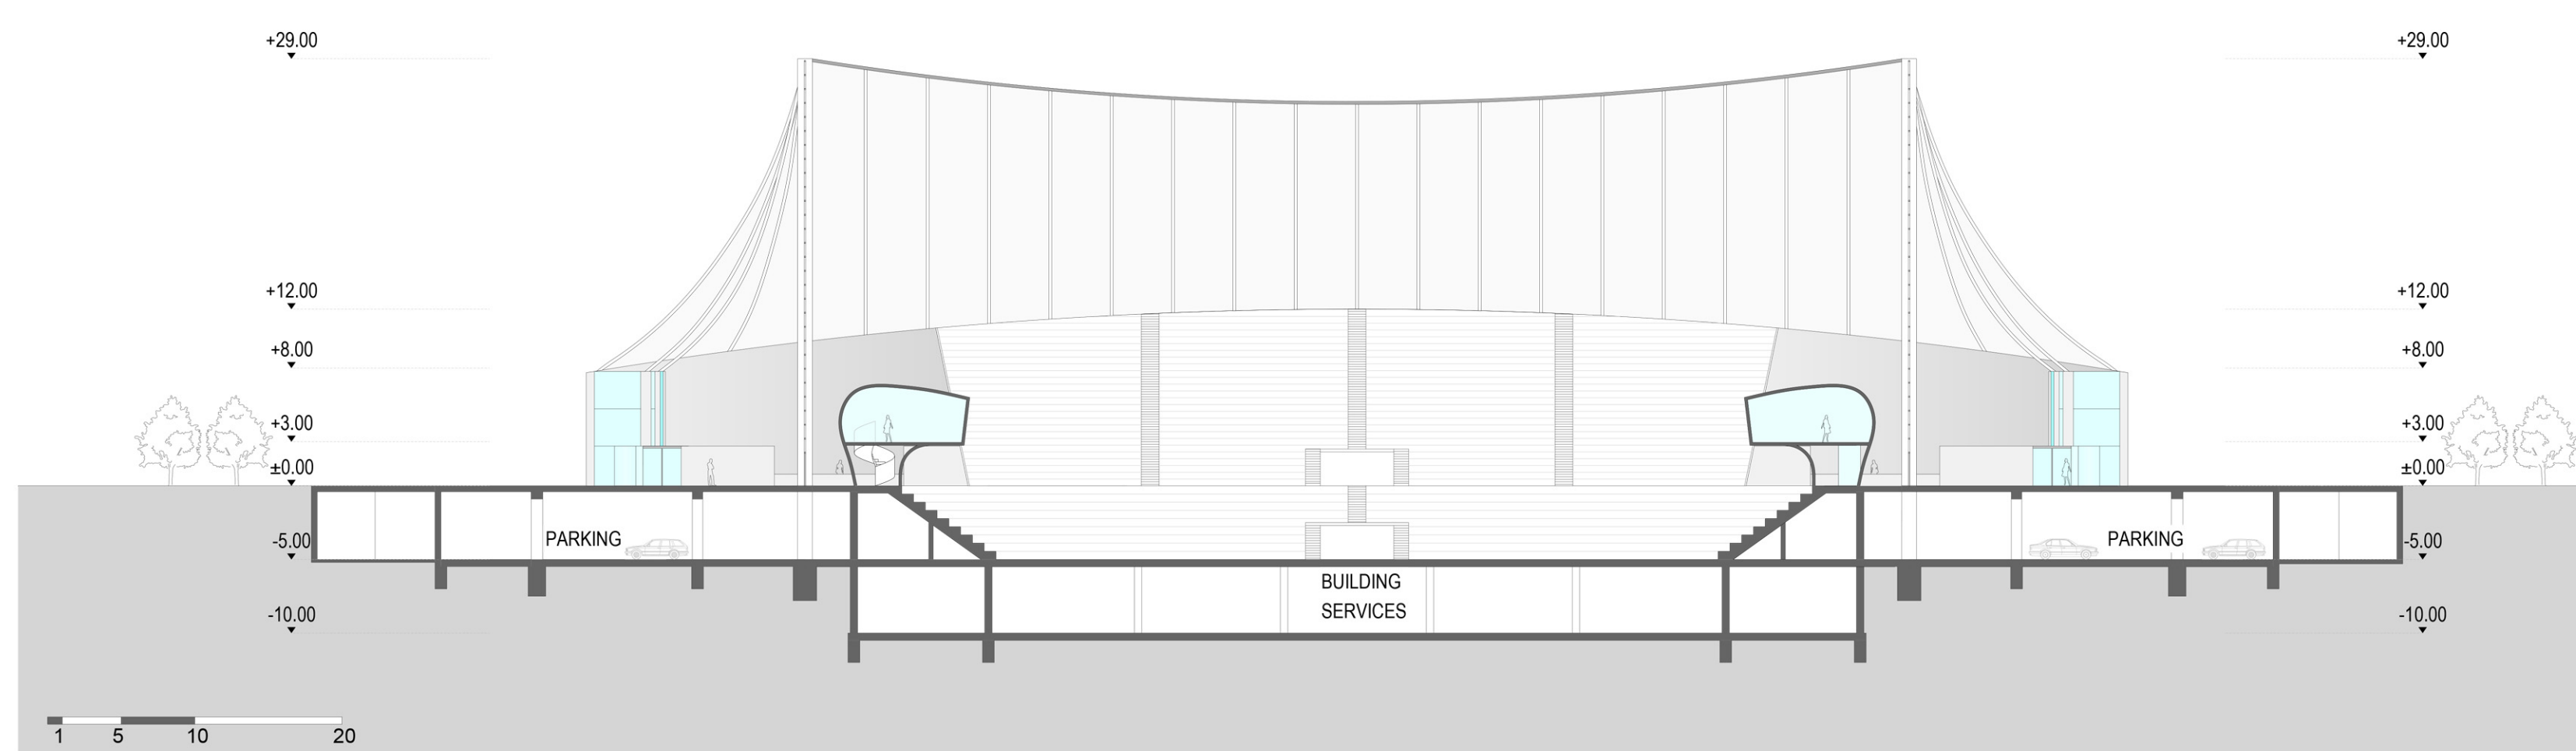


longitudinal section

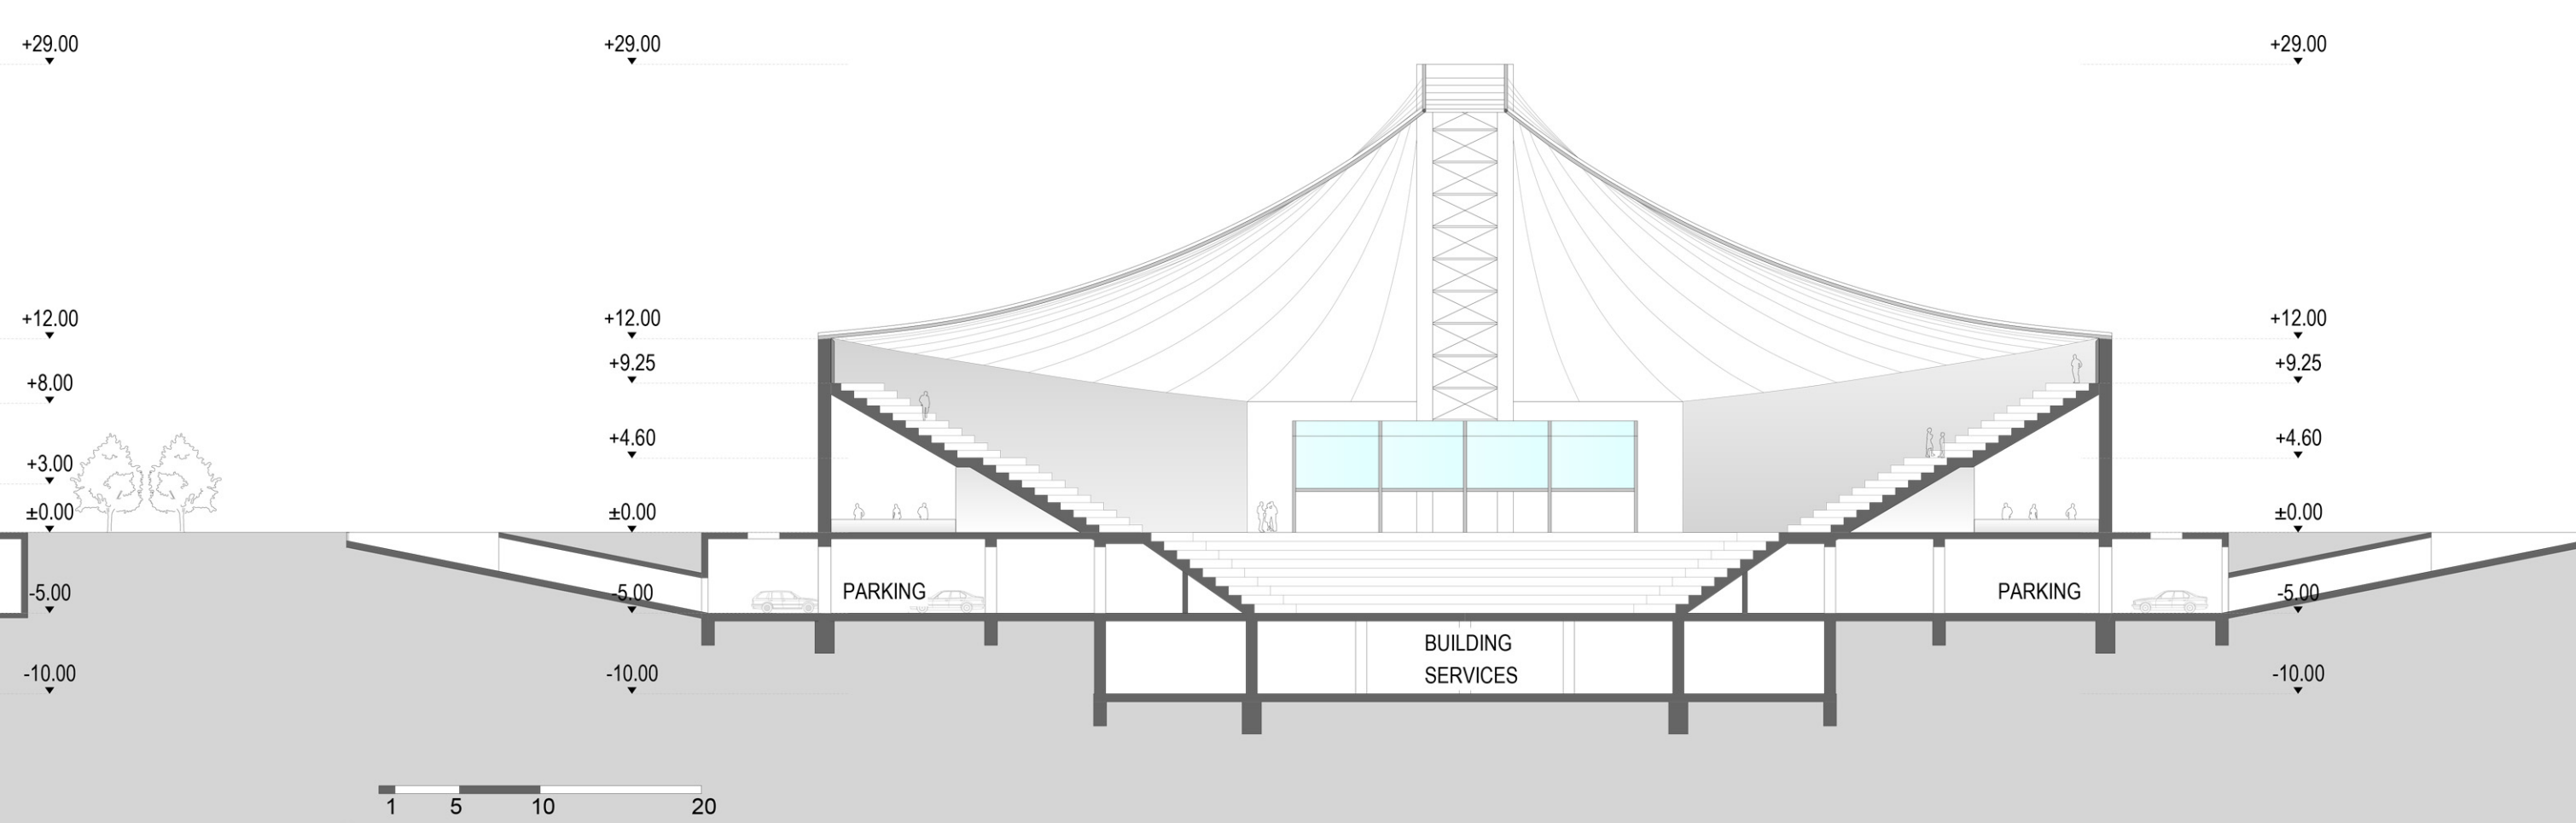

cross section

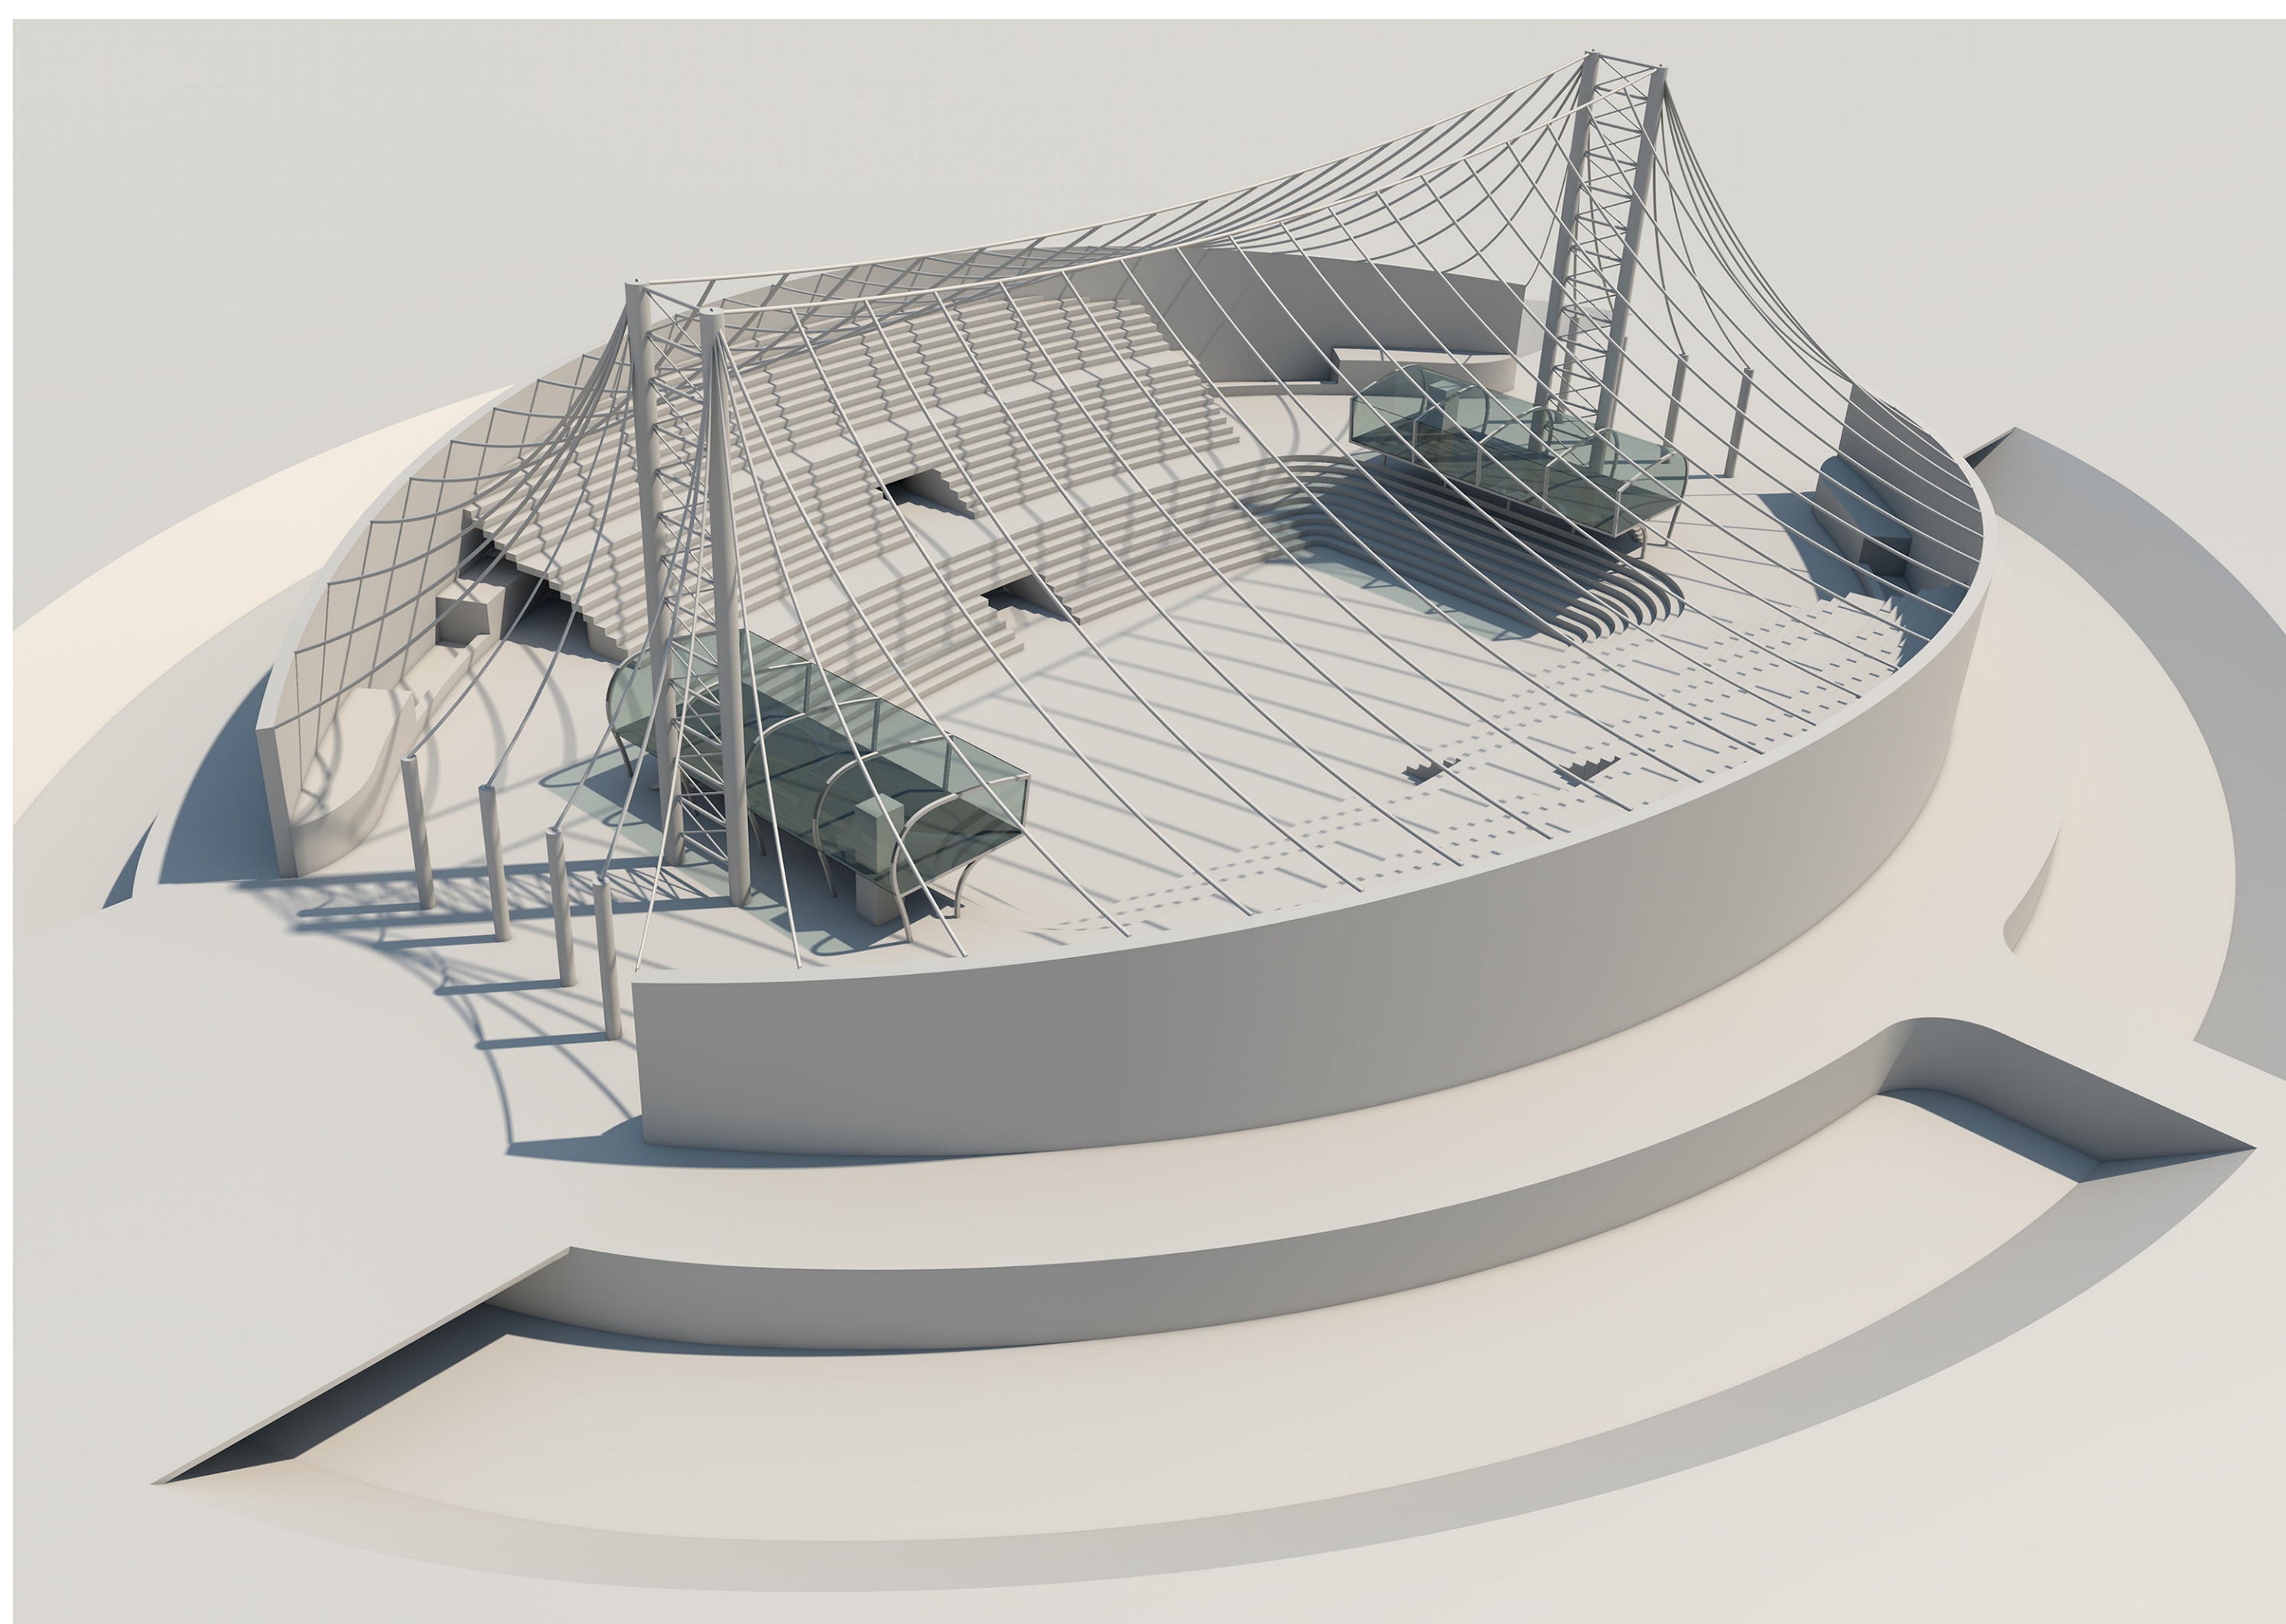

visualization

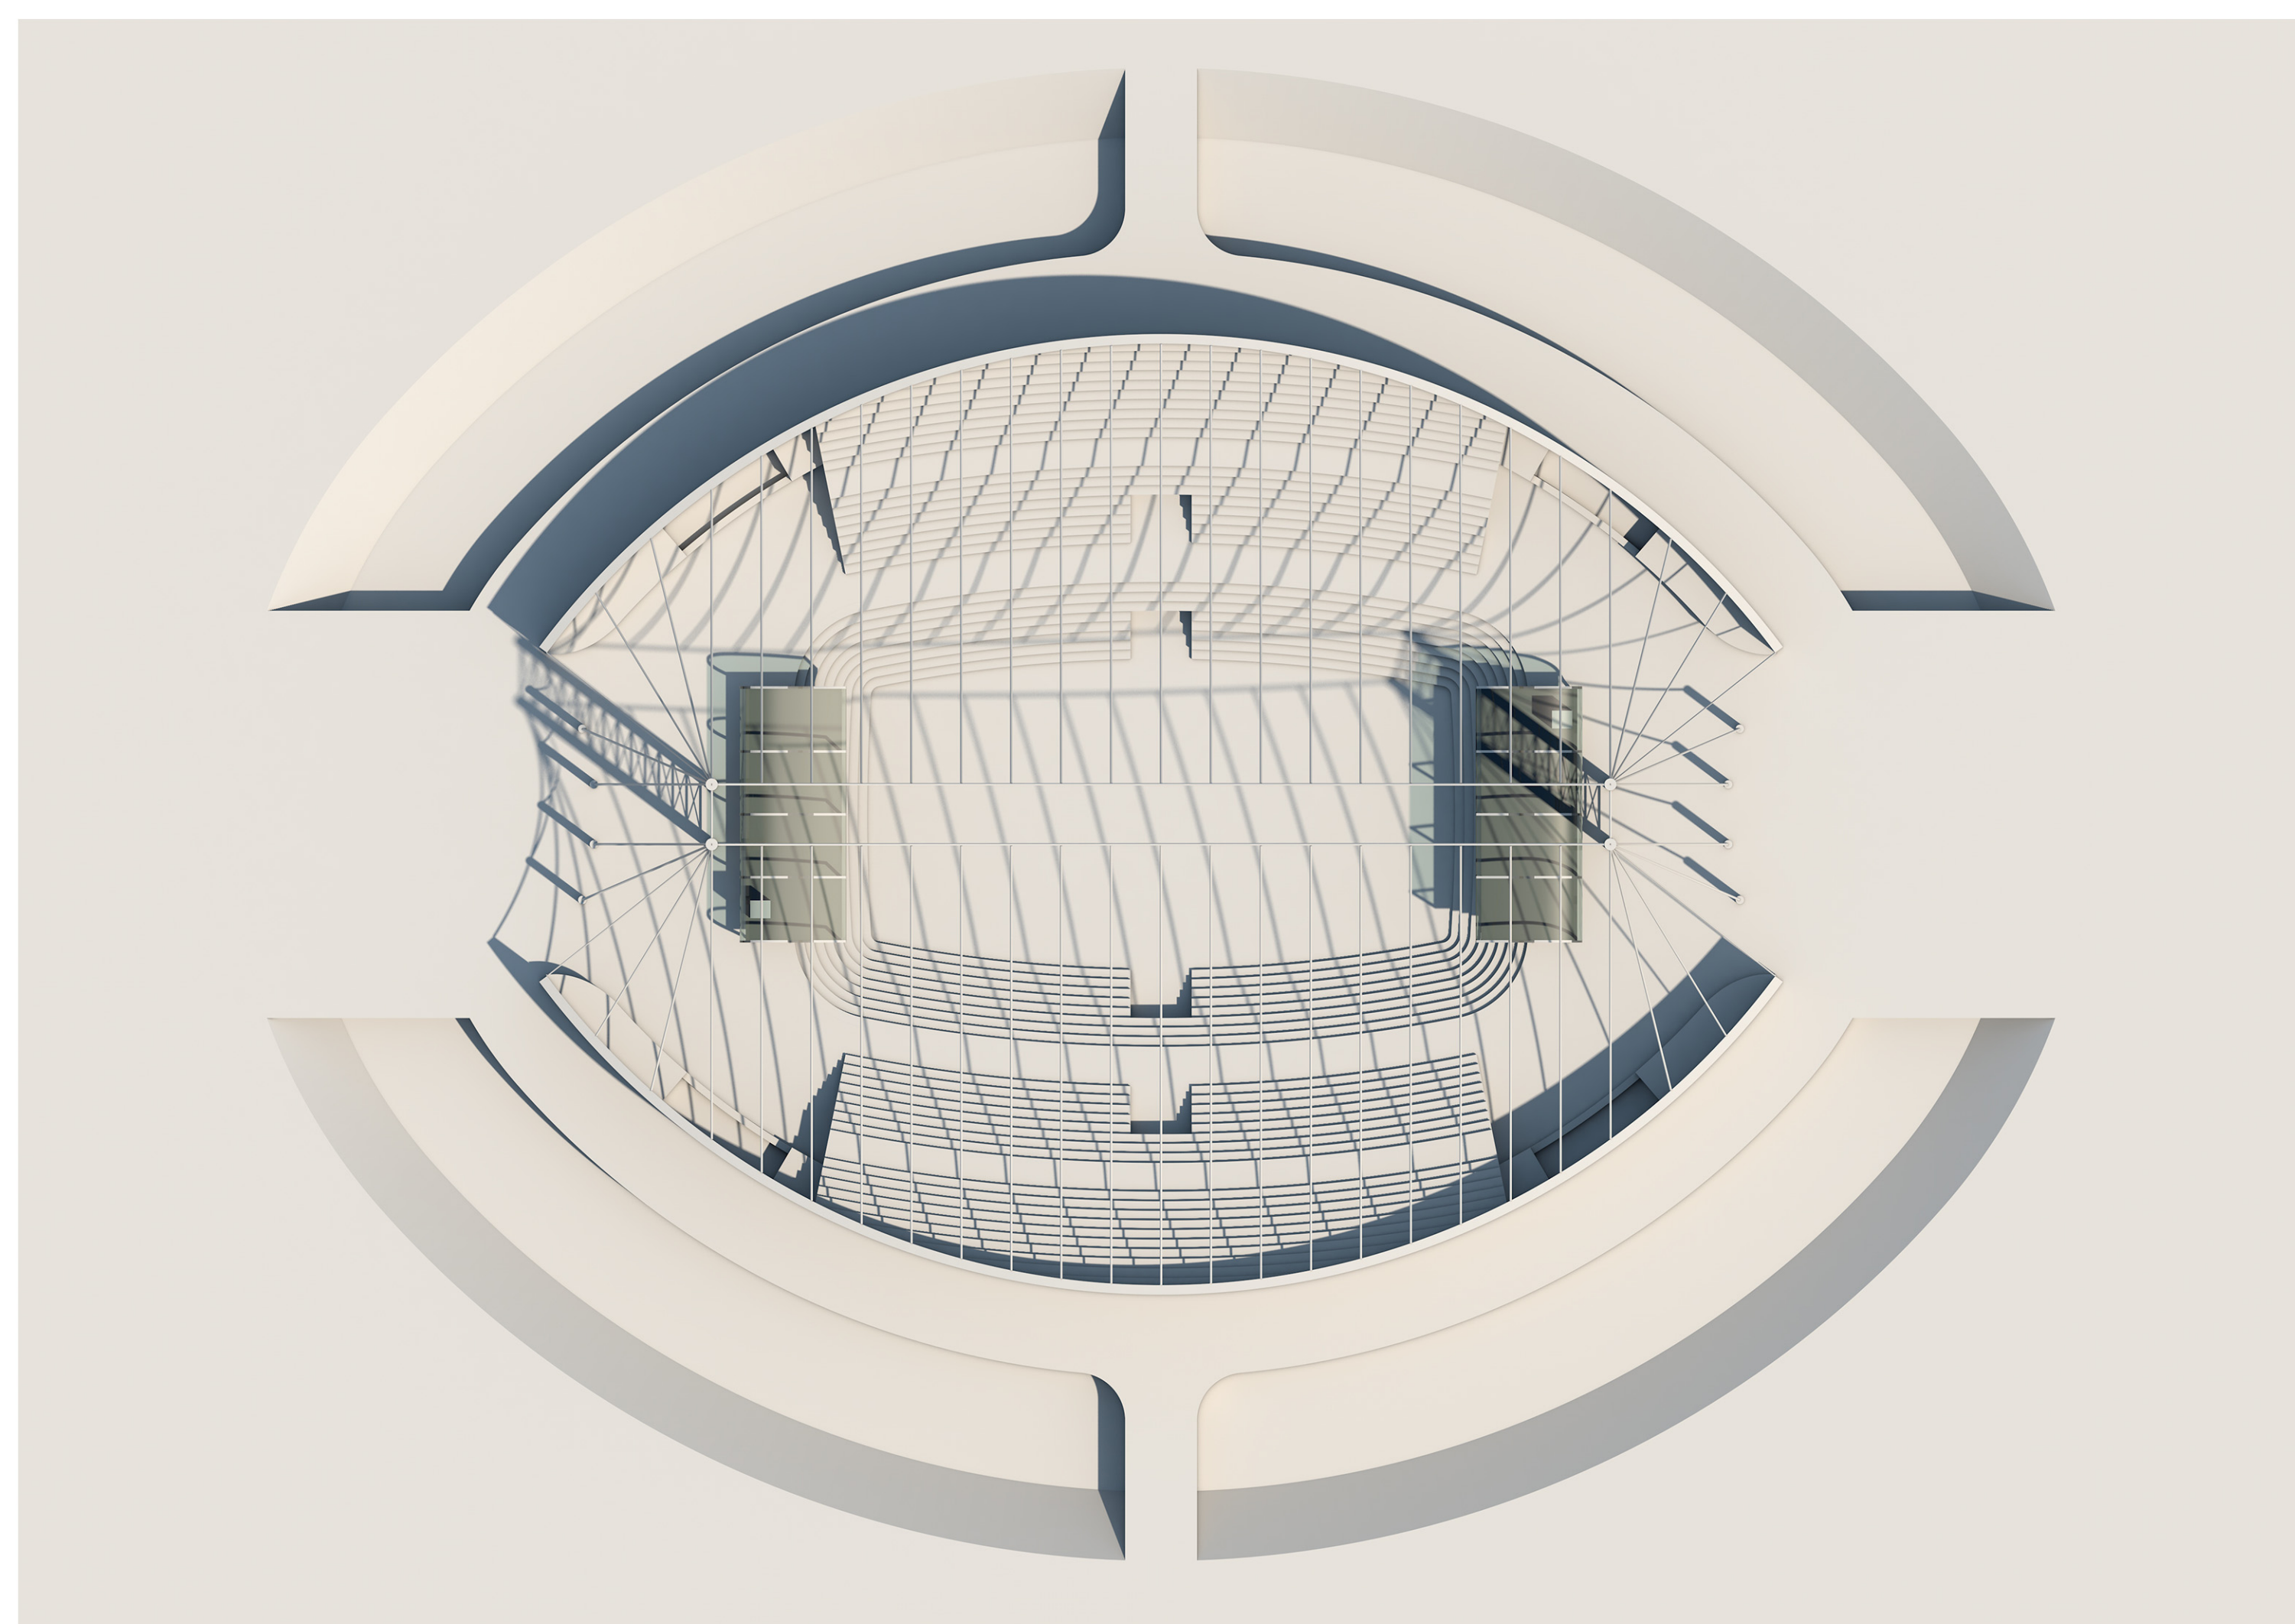

visualization

PROJECT:
Disaster Mitigation and Security in Buildings 2013

ARCHITECTURAL DESIGN:
Theodor Tersch

PROJECT LEADER:
Emmerich Simoncsics, Assoc. Prof. Dipl. Ing. Dr., Applied Aesthetics, VUT

PROJECT TEAM:
Marcus Grundnigg, Dipl. Ing.
Thomas Rief, Univ. Ass. Dipl. Ing.

CONSULTING ENGINEERS:
Monika Klenovec, Dipl. Ing.
Frank Peter, Dipl. Ing.
Kamyar Tavoussi-Tafreshi, Univ. Ass. Dipl. Ing. Dr.

Assistant, VUT
Assistant, VUT

Barrierfree Design, VUT
Fire Protection, VUT
Earthquake and Timber Engineering, VUT